


1
FIRST FLOOR PLAN
 SCALE: 1/8" = 1'-0"
 10 1 2 4 8

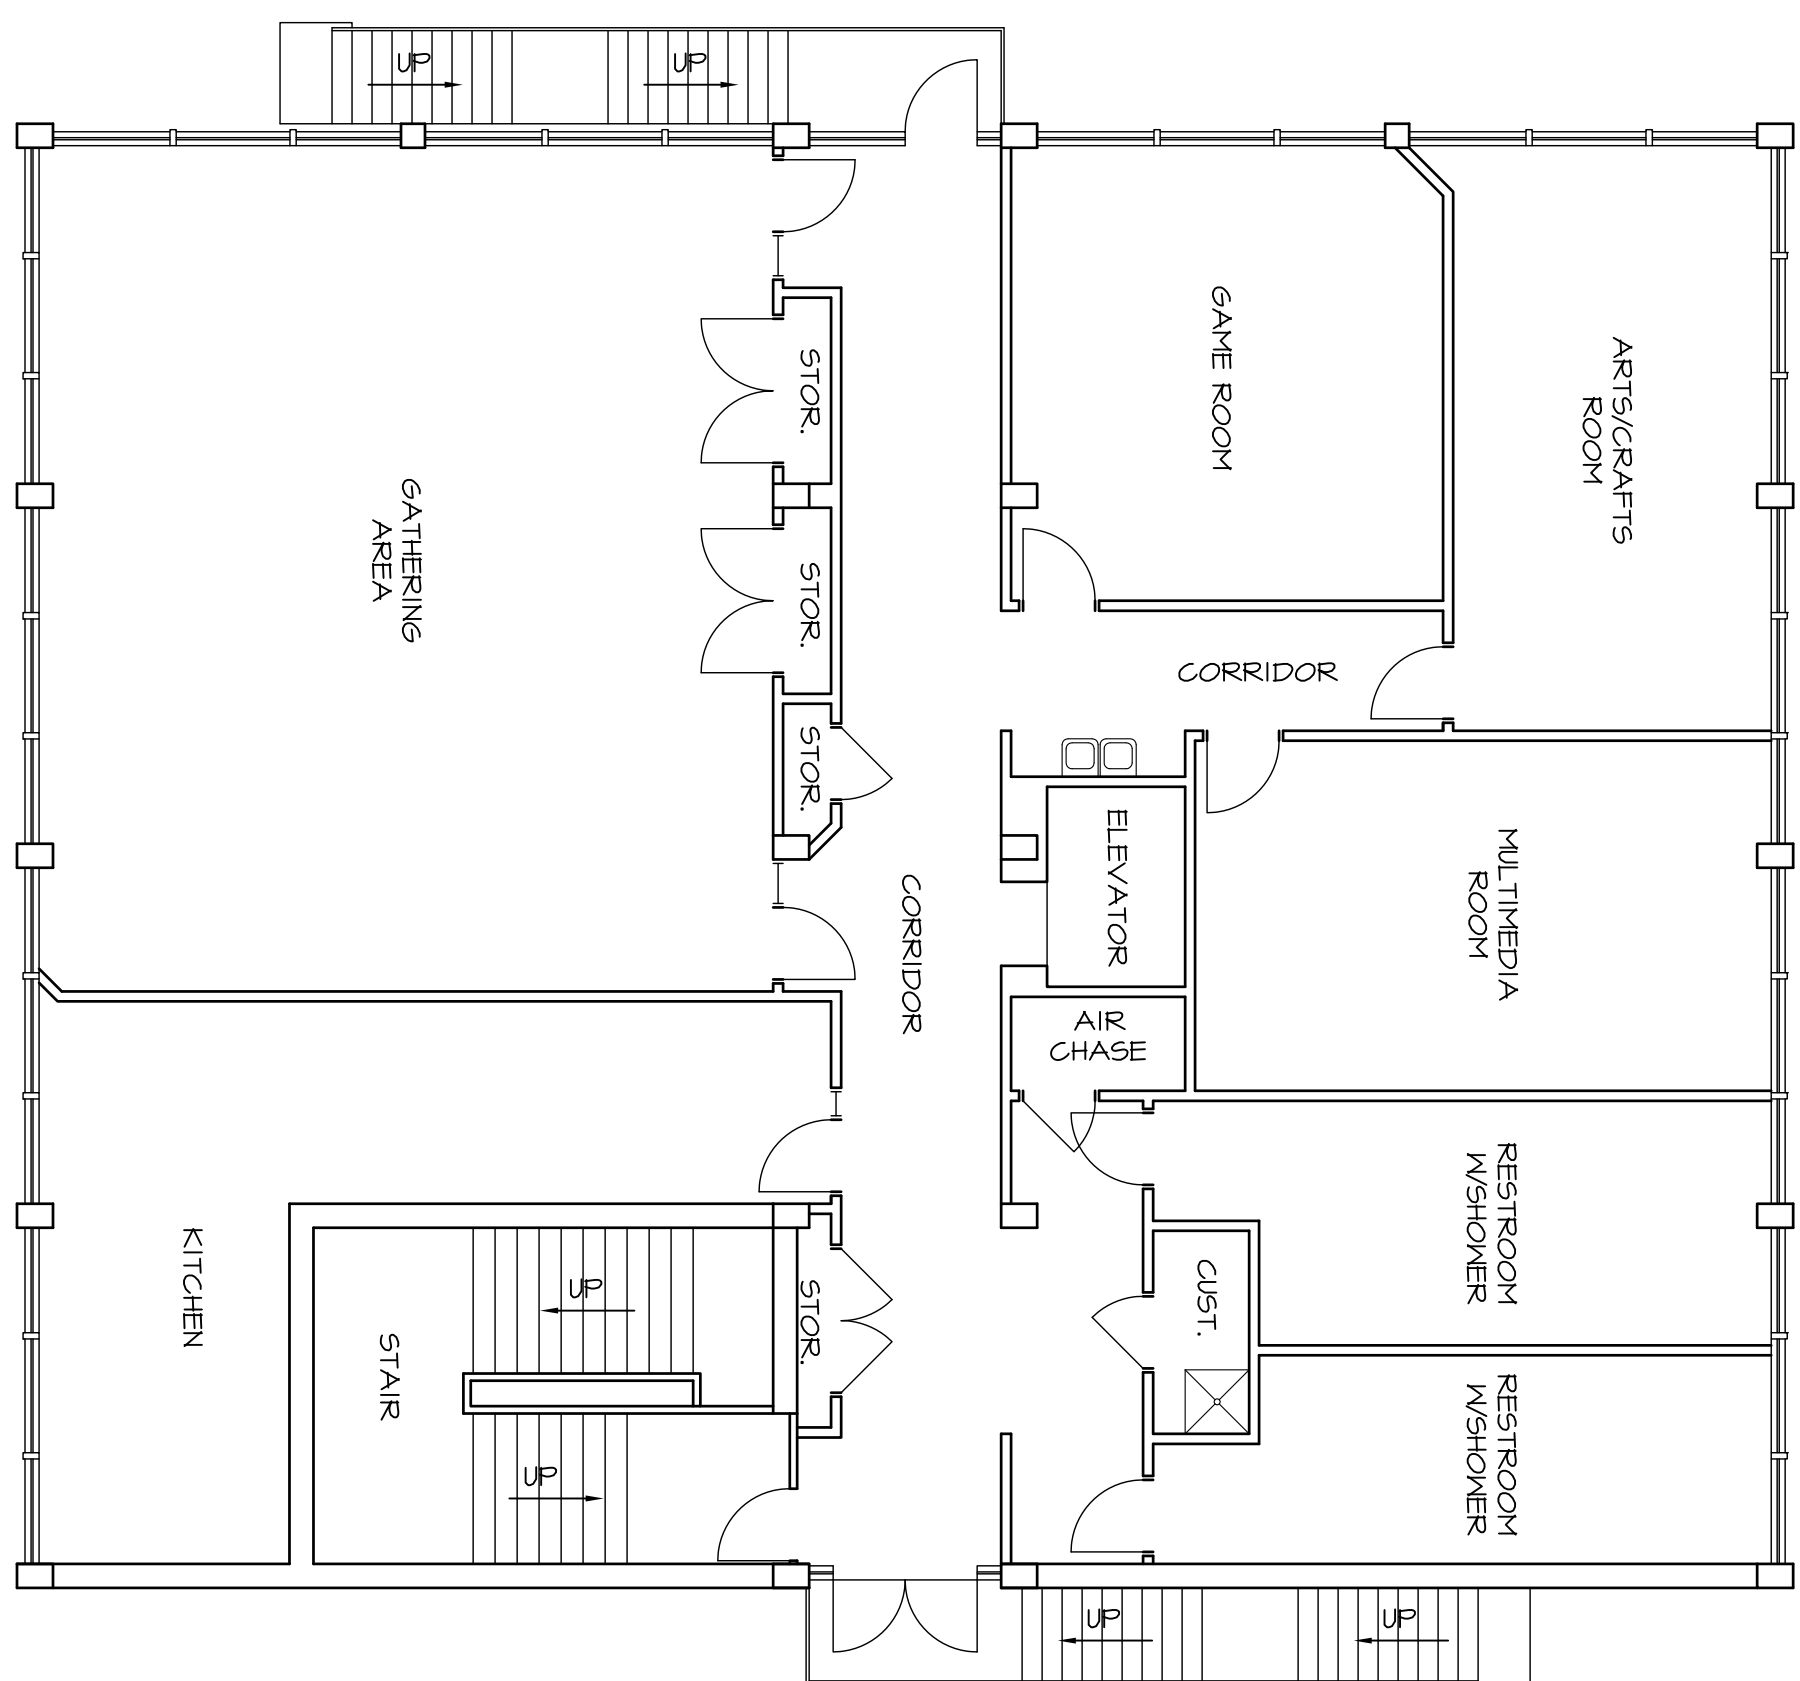


2
SECOND FLOOR PLAN
 SCALE: 1/8" = 1'-0"
 10 1 2 4 8

PROJ. NO.	201000
DATE	16 SEPT. 2010
DRAWN BY	WDC
CHECKED BY	RLS
SHEET NO.	A2.1
OF	SET

**RENOVATION & REMODELING FOR
 2ND MILE MINISTRIES**
 4003 N. PEARL STREET
 JACKSONVILLE, FLORIDA

SEAL:

**RONALD SCALISI
 ARCHITECTS, P.A.**
 CORPORATE LICENSE # AA 0002450
 1309 ST. JOHN'S BLUFF ROAD NORTH, SUITE A-5
 JACKSONVILLE FL 32225 (904) 998-8860

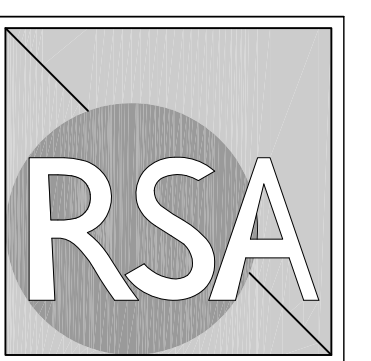

NOT FOR CONSTRUCTION
 PRELIMINARY